

FOR PROPOSED LOT 707


LEGEND

- +6.0 --- DESIGN FILL CONTOUR (0.5m INTERVAL)
 --- 6.0 --- DESIGN F.S.L. SURFACE LEVEL CONTOUR (0.5m INTERVAL)
 AREA OF FILL
 FOR RETAINING WALL CONSTRUCTION DETAIL
 SEE ENGINEERING CIVIL O.P.W. PLANS

Builders shall not build off the design levels shown; a site survey is required. This note is an integral part of this plan.

Engineering design information supplied by
Burchills Engineering Solutions, September 2018.

All compaction testing under this contract is to be carried out to AS3798 Level 1 Standard by a NATA-Accredited Testing Authority. Certification for all earthworks construction and testing is to be provided by a registered professional Engineer Queensland (RPEQ) engaged by the contractor.

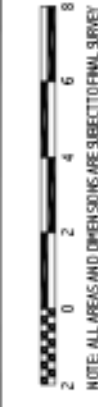


Local Authority : Gold Coast City
Height Datum : AHD
Height Origin: PM15678 RL 51-641
Contour Interval : 0.5 m
ENG:
134207-Felling Dr\Disclosure Info\St 7
BOY : 134207-Body-2018-09-28
Surveyor: RPS GC
Drawn : BJB
Scale : 1:200 @ A3
Date: 28 SEPTEMBER 2018
Dwg No: 134207-DISC-10/707

ORCHARD
Property Group



RPS Australia East Pty Ltd
ACN 140 292 762
ABN 44 140 292 762
Lakeside Corporate Space, Suite 425, Level 2
Building 4, 34-36 Glenferrie Drive,
Robina PO Box 1048 Robina DC, Qld 4226

© COPY RIGHT PROTECTS THIS PLAN
Unauthorized reproduction or dissemination
is not permitted. Please contact the author.

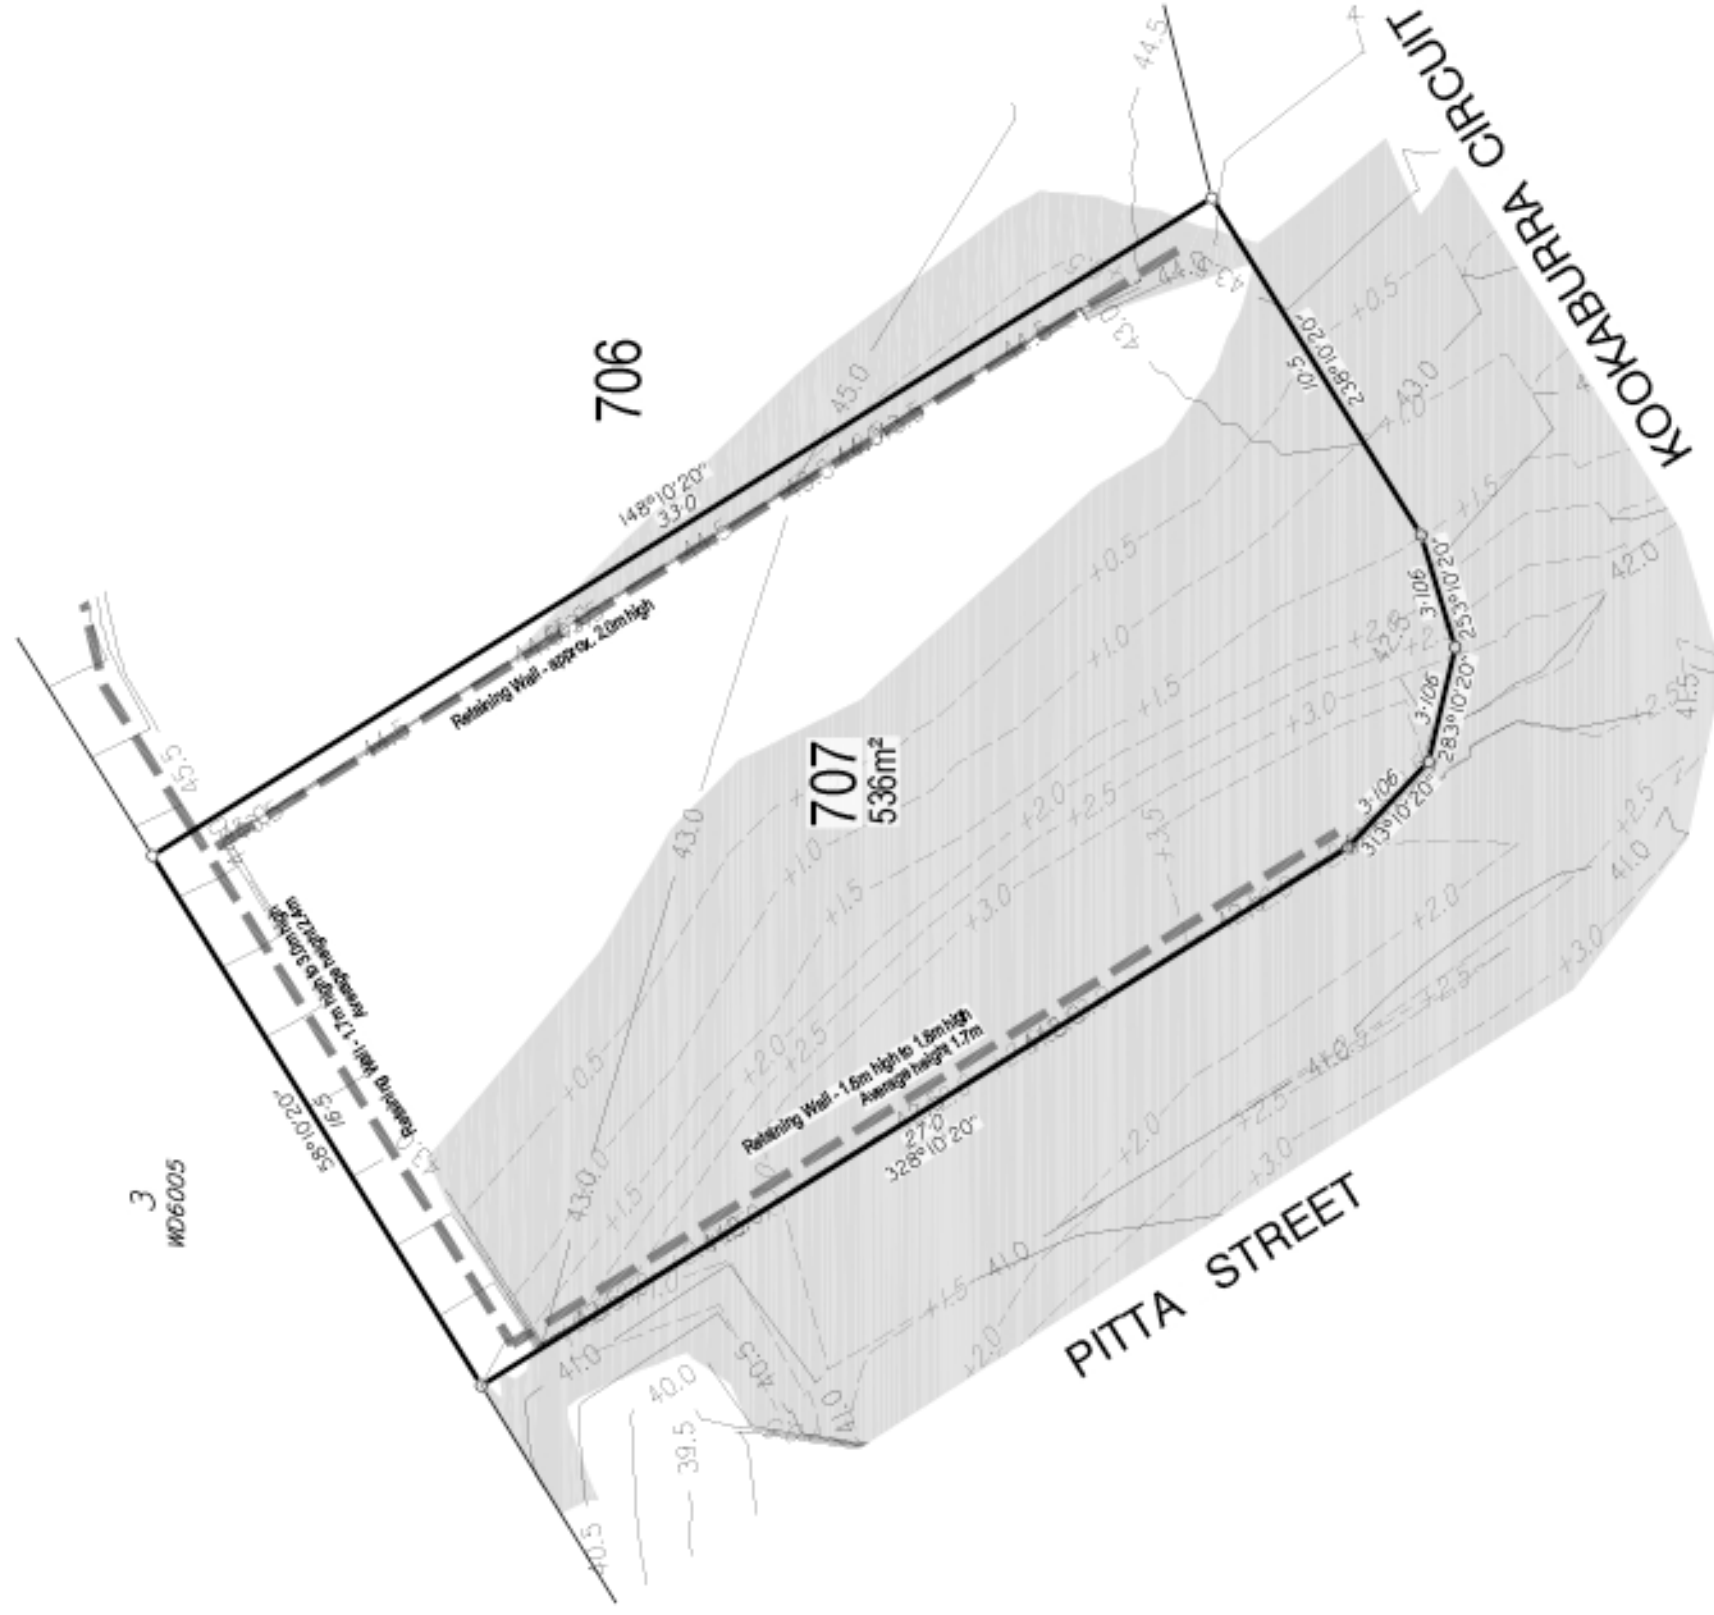

This plan has been prepared by RPS Australia East Pty Ltd (ACN 140 292 762), which is registered with the Surveyors Board of Queensland as a Cadastral Surveyor.